



LOCATION PLAN  
SCALE 1:1250

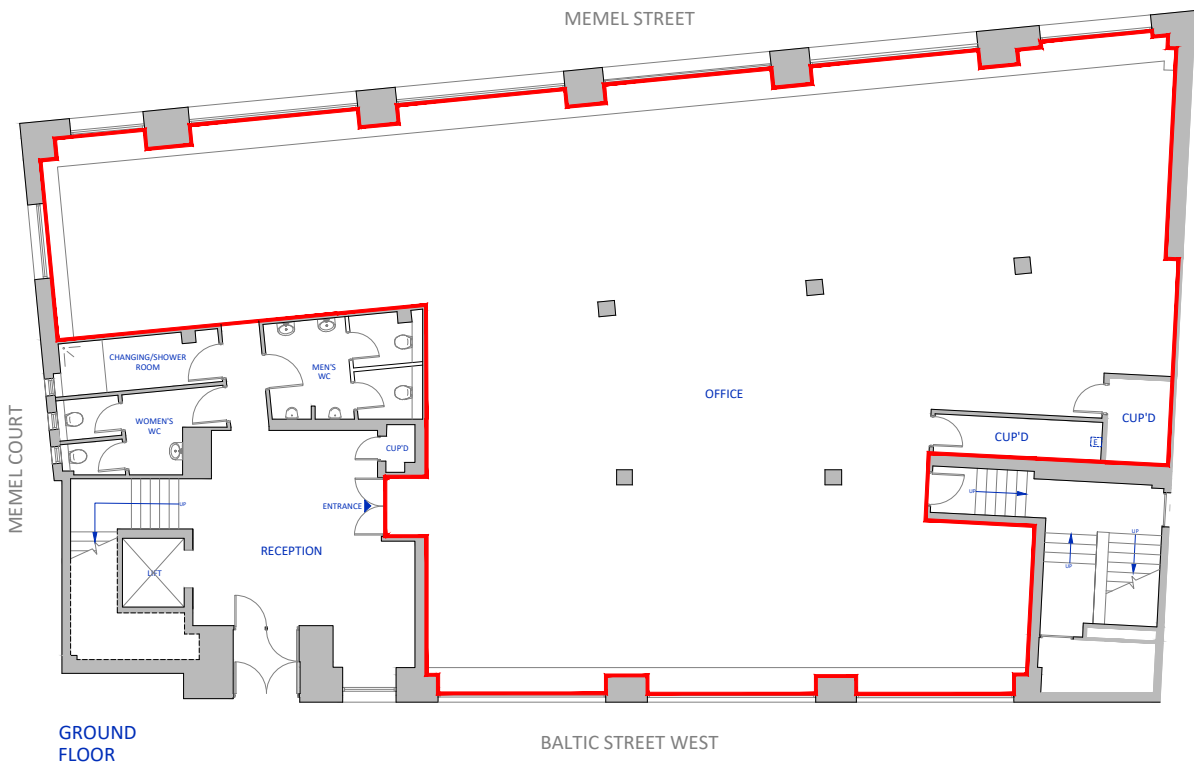

GROUND FLOOR

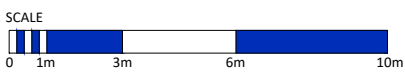

NORTH

client	address 24-26 BALTIC STREET WEST LONDON EC1Y 0RP	location GROUND FLOOR LEASE PLAN	date 05.09.2017	scale 1:200	sheet A4
			dwg no. PL10980-01	revision A	drawn DM

Plan London Ltd | 15 David's Road | London | SE23 3EP  
T 0845 2262776 E surveys@plan-london.co.uk W plan-london.co.uk